


DO NOT SCALE

100
10
0
Millimetres

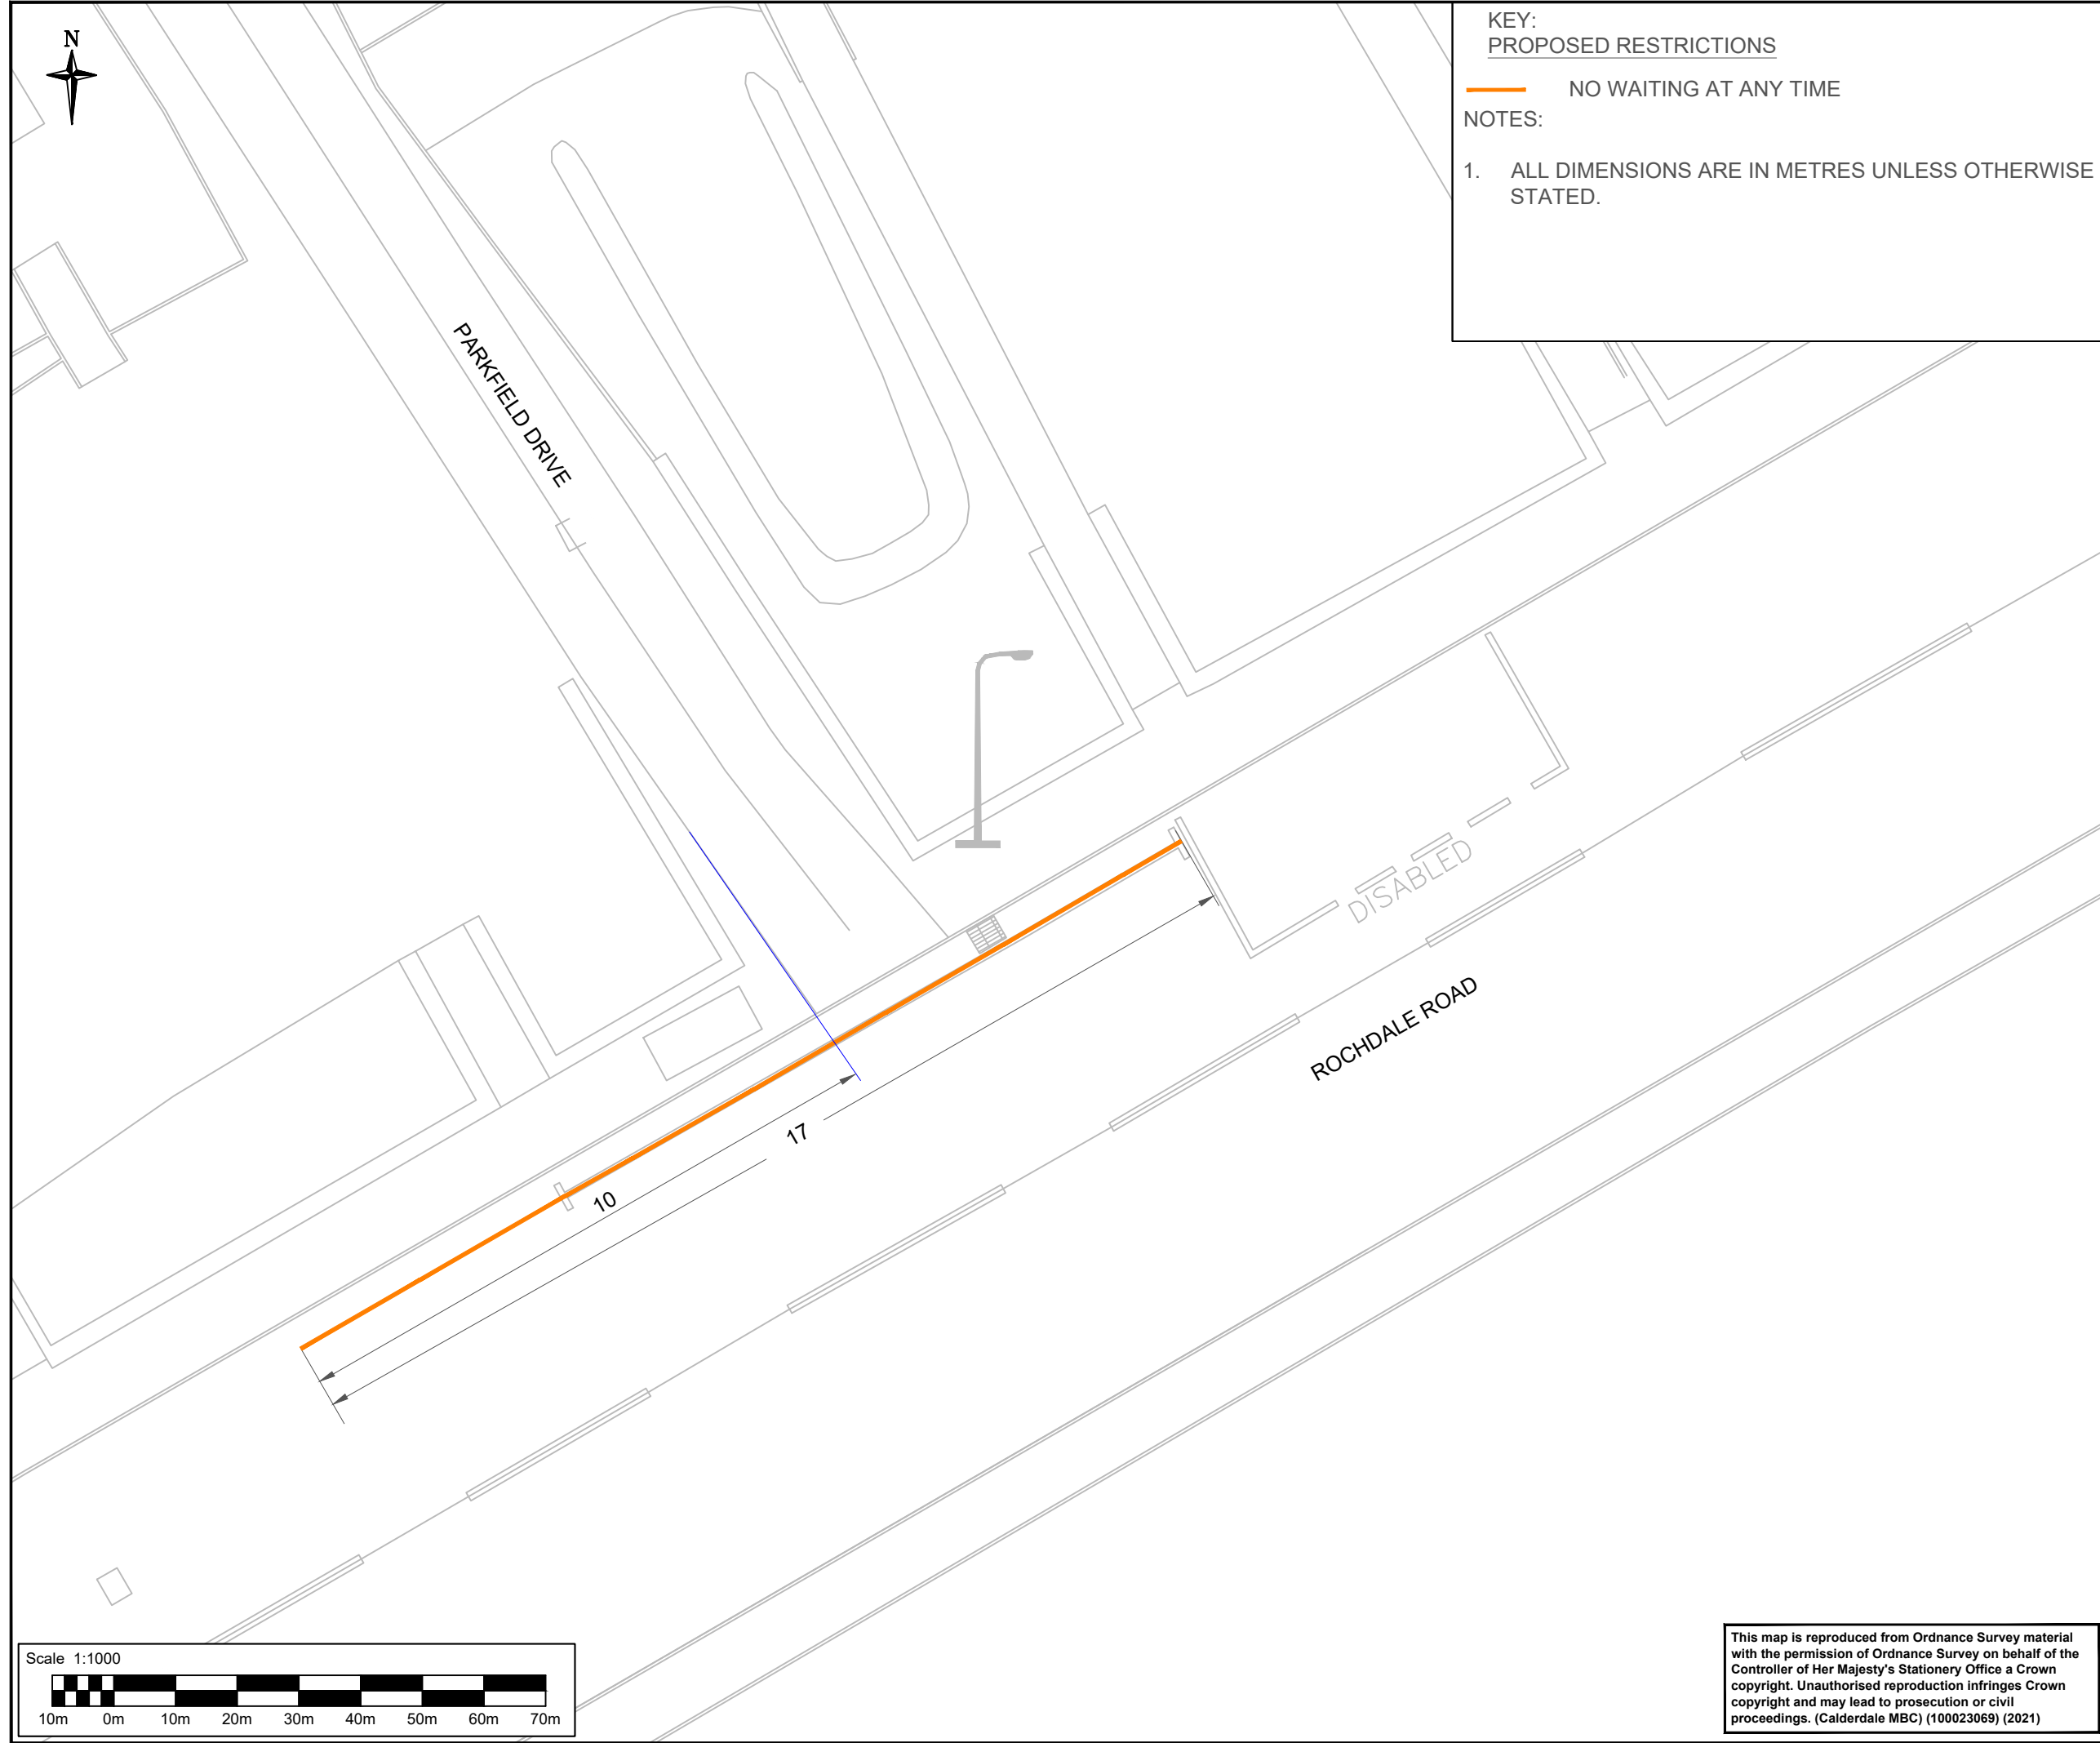


KEY:
PROPOSED RESTRICTIONS

— NO WAITING AT ANY TIME

NOTES:

1. ALL DIMENSIONS ARE IN METRES UNLESS OTHERWISE STATED.

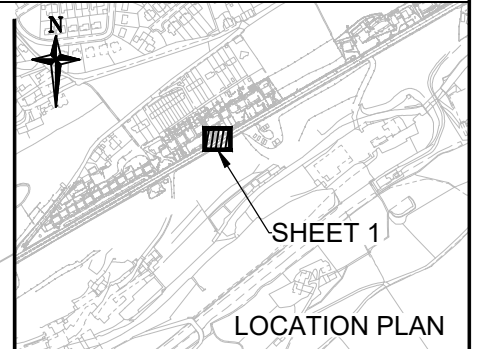

SAFETY, HEALTH AND ENVIRONMENTAL INFORMATION

In addition to the hazards/risks normally associated with the types of work detailed on this drawing, note the following significant residual risks (Reference shall also be made to the design hazard log).

Construction	NONE
Maintenance / Cleaning	NONE
Use	NONE
Decommissioning / Demolition	NONE

Revision Table

Status	Revision	Drawn	Checked	Reviewed	Authorised	Issue Date

Revision Table

Status	Revision	Drawn	Checked	Reviewed	Authorised	Issue Date
A1	CO1	JL	LT	SR	RM	23/03/21

Revision Table

Status	Revision	Drawn	Checked	Reviewed	Authorised	Issue Date
A1	CO2	JL	LT	SR	RM	01/04/21

Revision Table

Status	Revision	Drawn	Checked	Reviewed	Authorised	Issue Date
A1	CO3	JS	LT	PW	RM	18/08/21

Drawing Suitability	Status
APPROVED - PUBLISHED	A1

SNC-LAVALIN
ATKINS
Members of the SNC-Lavalin Group
Copyright © SNC Lavalin (2020)

Woodcote Grove
Ashley Road
Epsom
Surrey
KT18 5BW
Tel: +44 (0)1372 726140
Fax: +44 (0)1372 740055
www.atkinsglobal.com

Calderdale Council
West Yorkshire Combined Authority

Project Title: CALDERDALE MBC - CIP

Drawing Title: A58 - ROCHDALE RD TRIANGLE PARKFIELD DRIVE TRO PROPOSALS SHEET 1 OF 1

Drawing Number	Project	Originator	Volume
CMBCCIP	A58TRI	ATK	LTR
Location	Scale	Project Ref.	Sheet
	1:100	5186038	1 of 1
Original Size	Scale	Project Ref.	Sheet
A3	1:100	5186038	1 of 1
			Rev: C03

This map is reproduced from Ordnance Survey material with the permission of Ordnance Survey on behalf of the Controller of Her Majesty's Stationery Office a Crown copyright. Unauthorised reproduction infringes Crown copyright and may lead to prosecution or civil proceedings. (Calderdale MBC) (100023069) (2021)

